

Government of West Bengal
Public Works Department
Common Service Branch
Khadya Bhawan, Block-B, Gr. Floor
11A, Mirzo Gholib Street, Kolkata-700087

No. 268/CS/e383576

Date: 06.07.2021

ORDER


The undersigned is directed to say that in order to ensure better utilisation of space and to minimise the scattered locations of different Departments/Offices, the following shifting arrangements have been approved for the Departments/Offices listed below :-

Sl. No.	Department/Office	Present Location	Proposed location
1.	Office of Superintending Engineer, Southern Highway Circle, P.W.(Roads) Dte.	1st floor, KIT Building, P-16, India Exchange Place Extension, Kolkata-700073	2nd floor, Block-I, Writers' Building, Kolkata-700001 (as depicted in Annexure-I)

The Nodal Officer for such shifting would be Executive Engineer-I, PWD, City Division.

Additionally, Executive Engineer, Kolkata Electrical Division and Executive Engineer, Kolkata IT Division are requested to make necessary arrangements for electricity and IT related works.

All concerned are being informed accordingly.

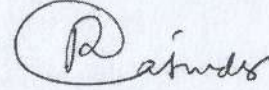


✓ Deputy Secretary to the Govt. of West Bengal

No. 268/1(3)-C.S.

Date: 06.07.2021

Copy forwarded for information and necessary action to:-

1. Executive Engineer-I, P.W.Dte, City Division, Writers' Buildings, Kol-1.
2. Executive Engineer, P.W.Dte, Kolkata Electrical Division, Writers' Buildings, Between Block-IV and Block-V, Kol-1.
3. Executive Engineer, P.W.Dte., Kolkata IT Division, Writers' Buildings.

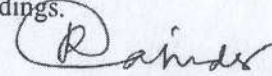


✓ Deputy Secretary to the Govt. of West Bengal

No. 268/2(3)-C.S.

Date: 06.07.2021

Copy forwarded for information to:-

1. P.S. to Hon'ble MIC, PWD, Govt. of West Bengal, Nabanna, Shibpur, Howrah-711102.
2. Sr. P.S. to the Addl. Chief Secretary, PWD, Govt. of West Bengal, Nabanna, Shibpur, Howrah-711102.
3. P.A. to the Engineer-in-Chief & E.O. Secretary, PWD, Govt. of West Bengal, Nabanna, Shibpur, Howrah-711102.

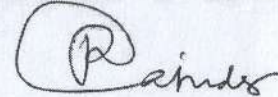


✓ Deputy Secretary to the Govt. of West Bengal

No. 268/3(3)-C.S.

Date: 06.07.2021

Copy forwarded for information to


1. Chief Engineer (H.Q.), P.W.(Roads) Dte.
2. Chief Engineer Electrical, P.W.Dte.
3. Superintending Engineer, Southern Highway Circle, P.W.(Roads) Dte.

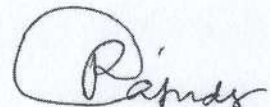

✓ Deputy Secretary to the Govt. of West Bengal



Annexure-I

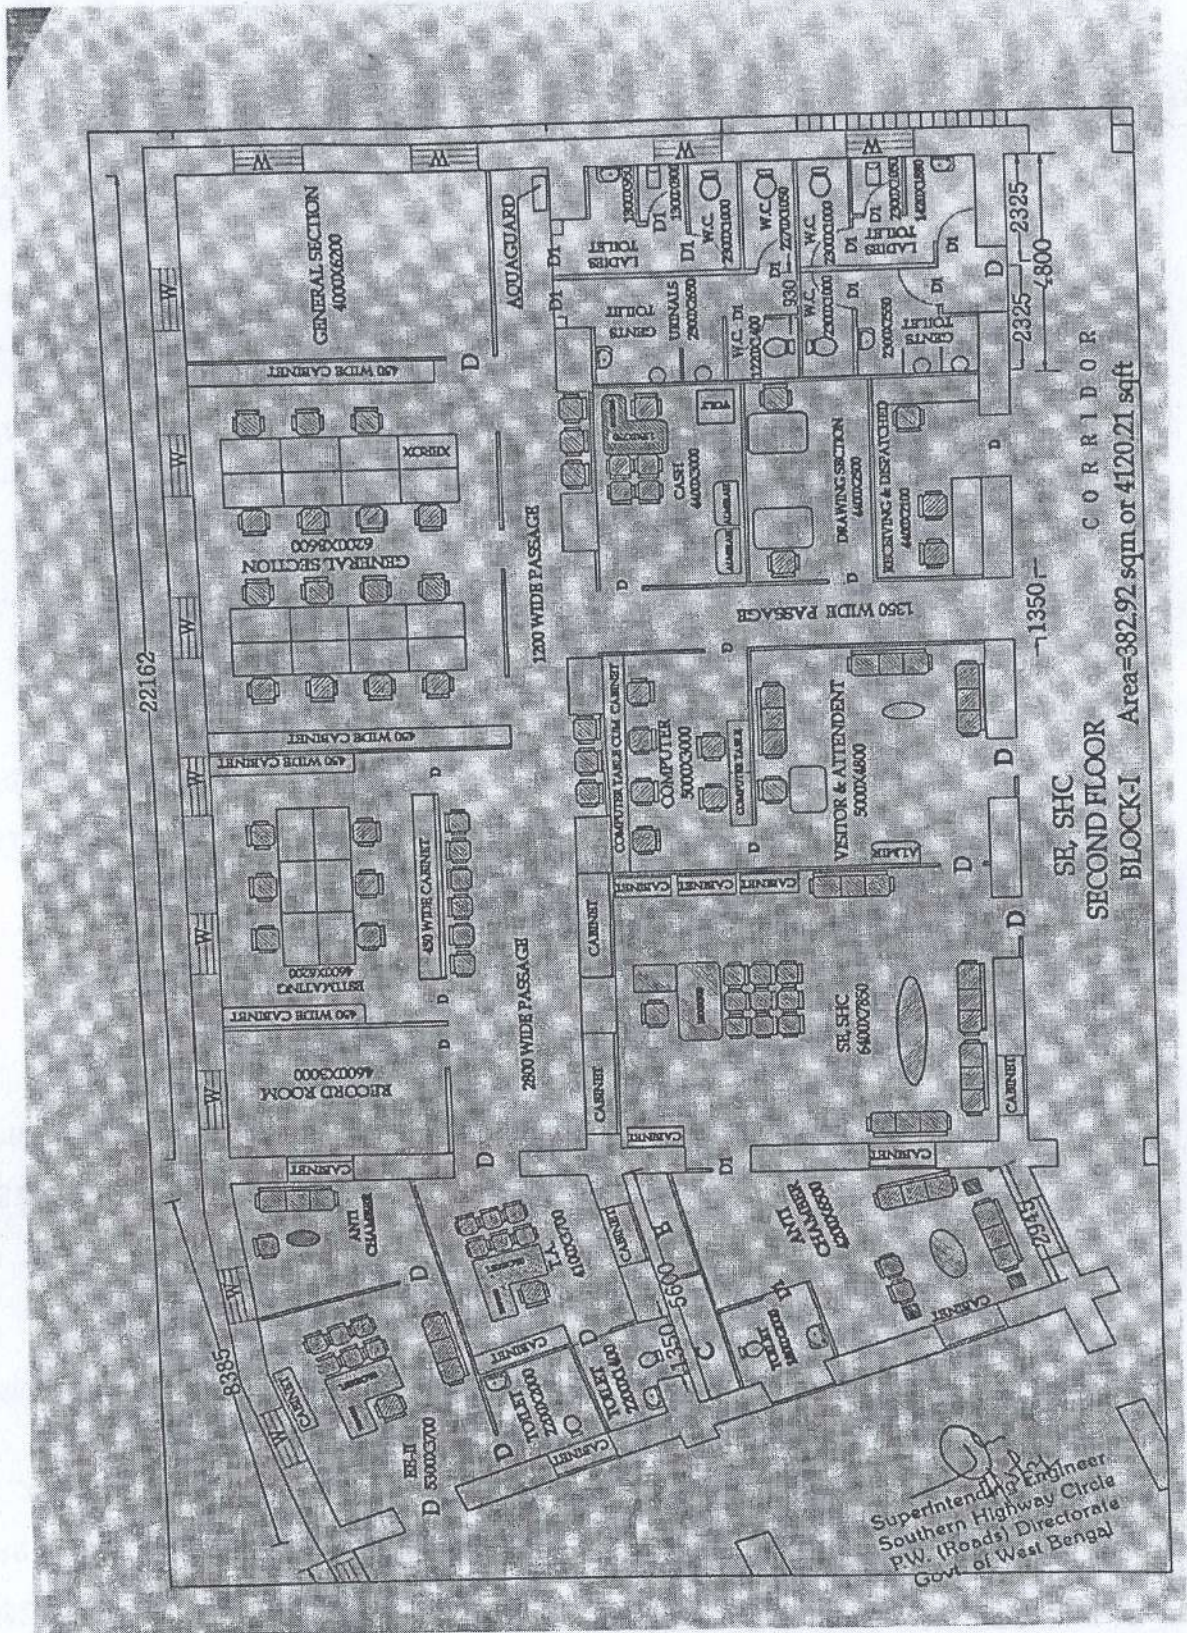

R. S. Das

Deputy Secretary to the Govt. of West Bengal
Public Works Department